



HIDEOR

DESIGN PROPOSAL  
FOR




The Taste of India

@ KORAMANGALA BENGALURU

# MINIMALIST...

*Minimalism is about keeping a space simple, and uncluttered and accentuating the attractive architectural features of a space. The palette is mostly monochromatic and the color is used as an accent,”*

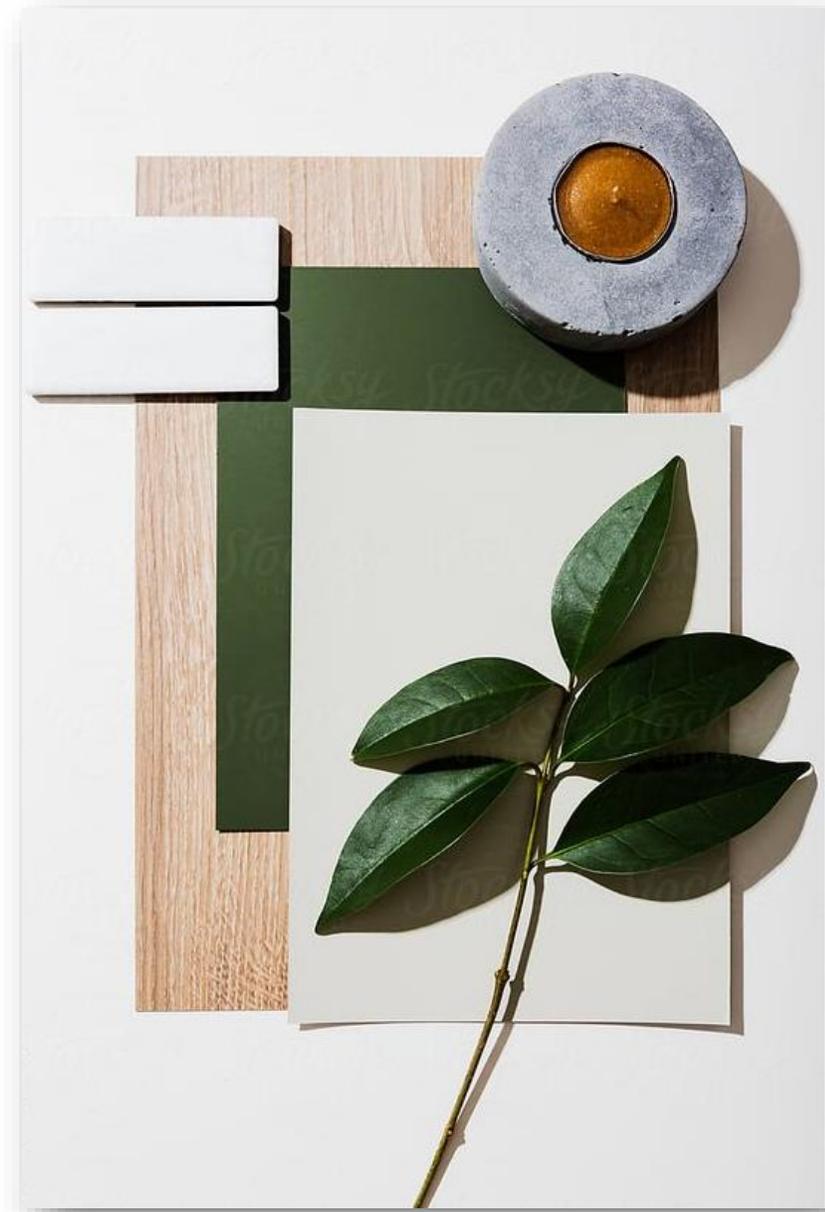


CONCEPT

**Amul**

The Taste of India

**HD**  
H I D E C O R  
VISION TO REALITY

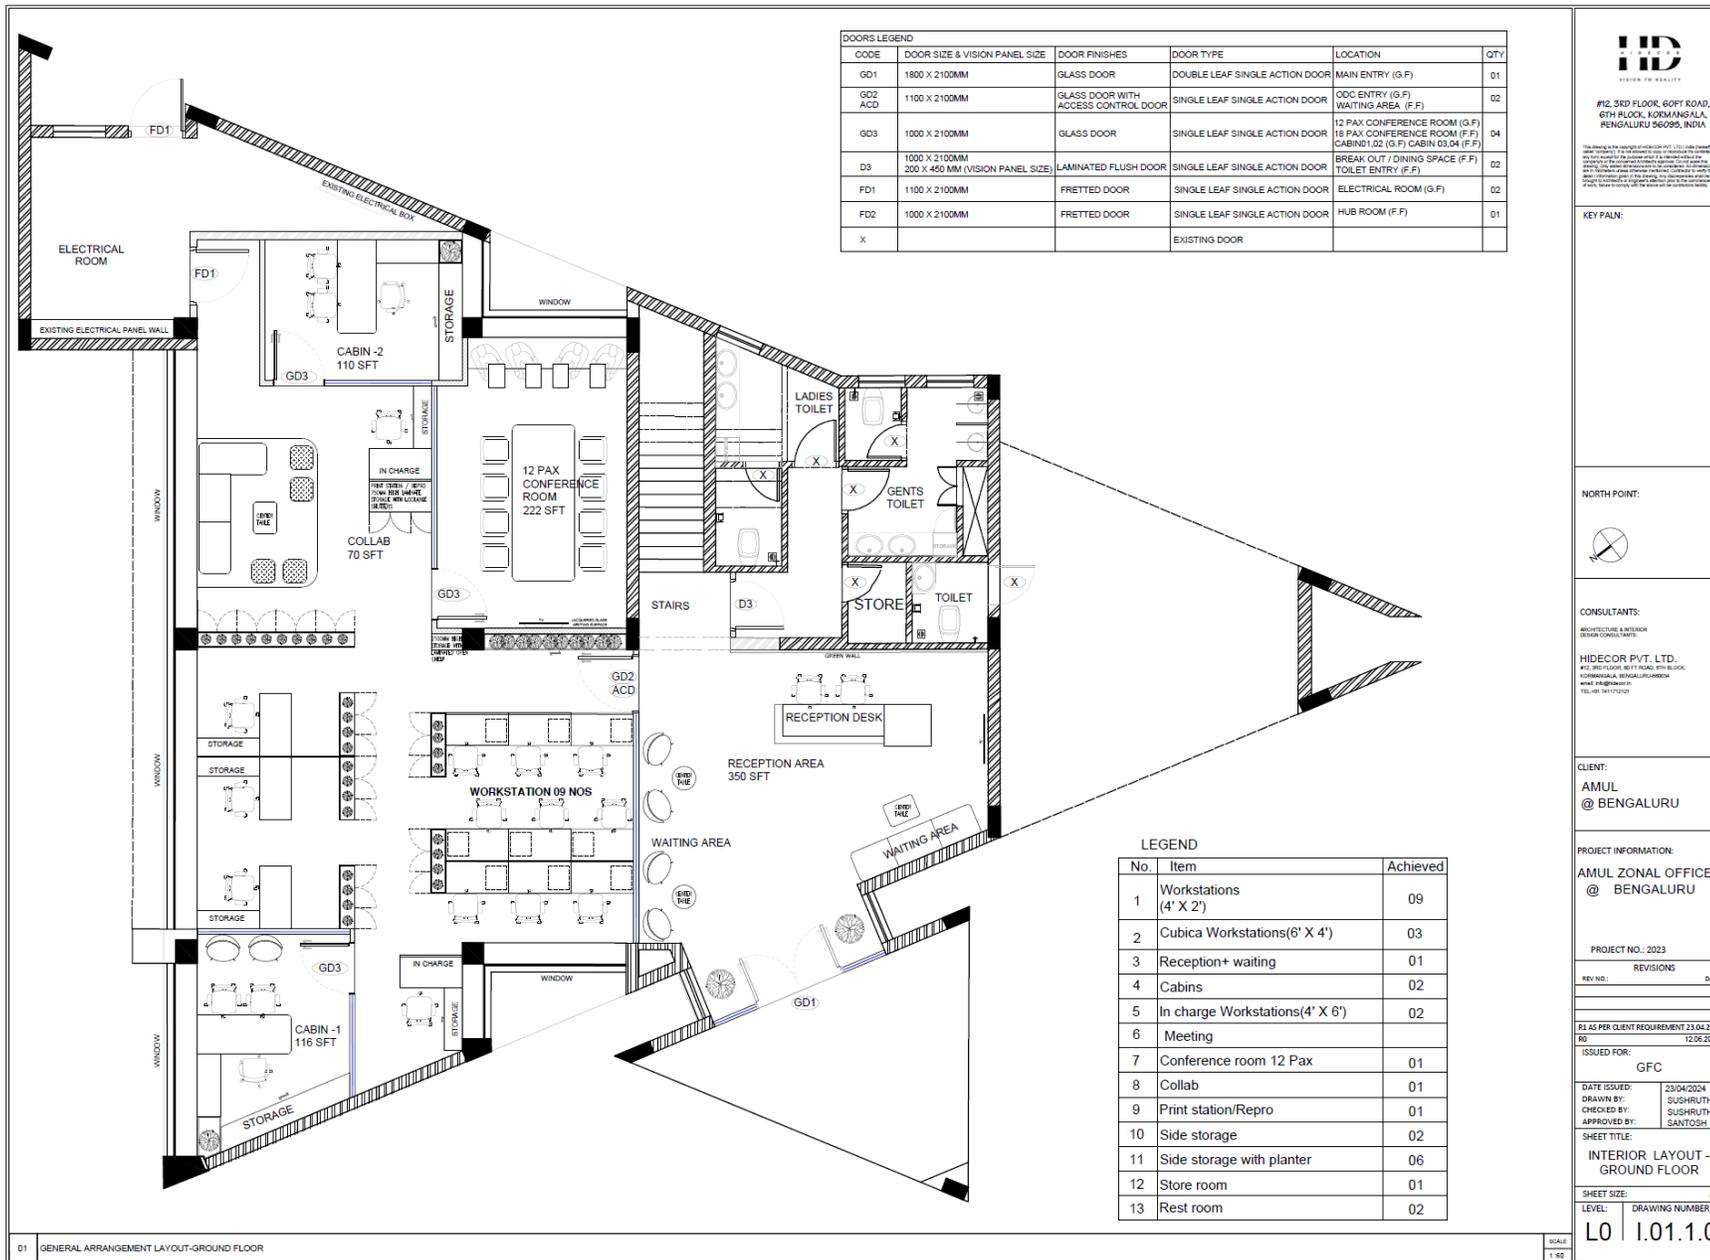

**HD**  
HIDEDECOR  
VISION TO REALITY

#12, 3RD FLOOR, 60FT ROAD,  
6TH BLOCK, KORMANGALA,  
BENGALURU 560095, INDIA.

Working as per approved architectural drawings. The client is responsible for the accuracy of the information provided. The architect is not responsible for the accuracy of the information provided.

KEY PLAN:

NORTH POINT:

CONSULTANTS:

ARCHITECTURE & INTERIOR DESIGN CONSULTANTS:

**HIDEDECOR PVT. LTD.**  
#12, 3RD FLOOR, 60FT ROAD, 6TH BLOCK,  
KORMANGALA, BENGALURU-560095  
Email: design@hidedecor.com  
TEL: 9845119101

CLIENT:

**AMUL**  
@ BENGALURU

PROJECT INFORMATION:

**AMUL ZONAL OFFICE**  
@ BENGALURU

PROJECT NO.: 2023

REV NO.: REVISIONS DATE

R1 AS PER CLIENT REQUIREMENT 23.04.2024

R0 12.06.2023

ISSUED FOR:

GFC

DATE ISSUED: 23/04/2024

DRAWN BY: SUSHRUTHA

CHECKED BY: SUSHRUTHA

APPROVED BY: SANTOSH

SHEET TITLE:

INTERIOR LAYOUT - GROUND FLOOR

SHEET SIZE: A2

LEVEL: DRAWING NUMBER

LO | I.01.1.0


SCALE: 1:60

01 GENERAL ARRANGEMENT LAYOUT-GROUND FLOOR



# GROUND FLOOR LAYOUT - BRANCH OFFICE



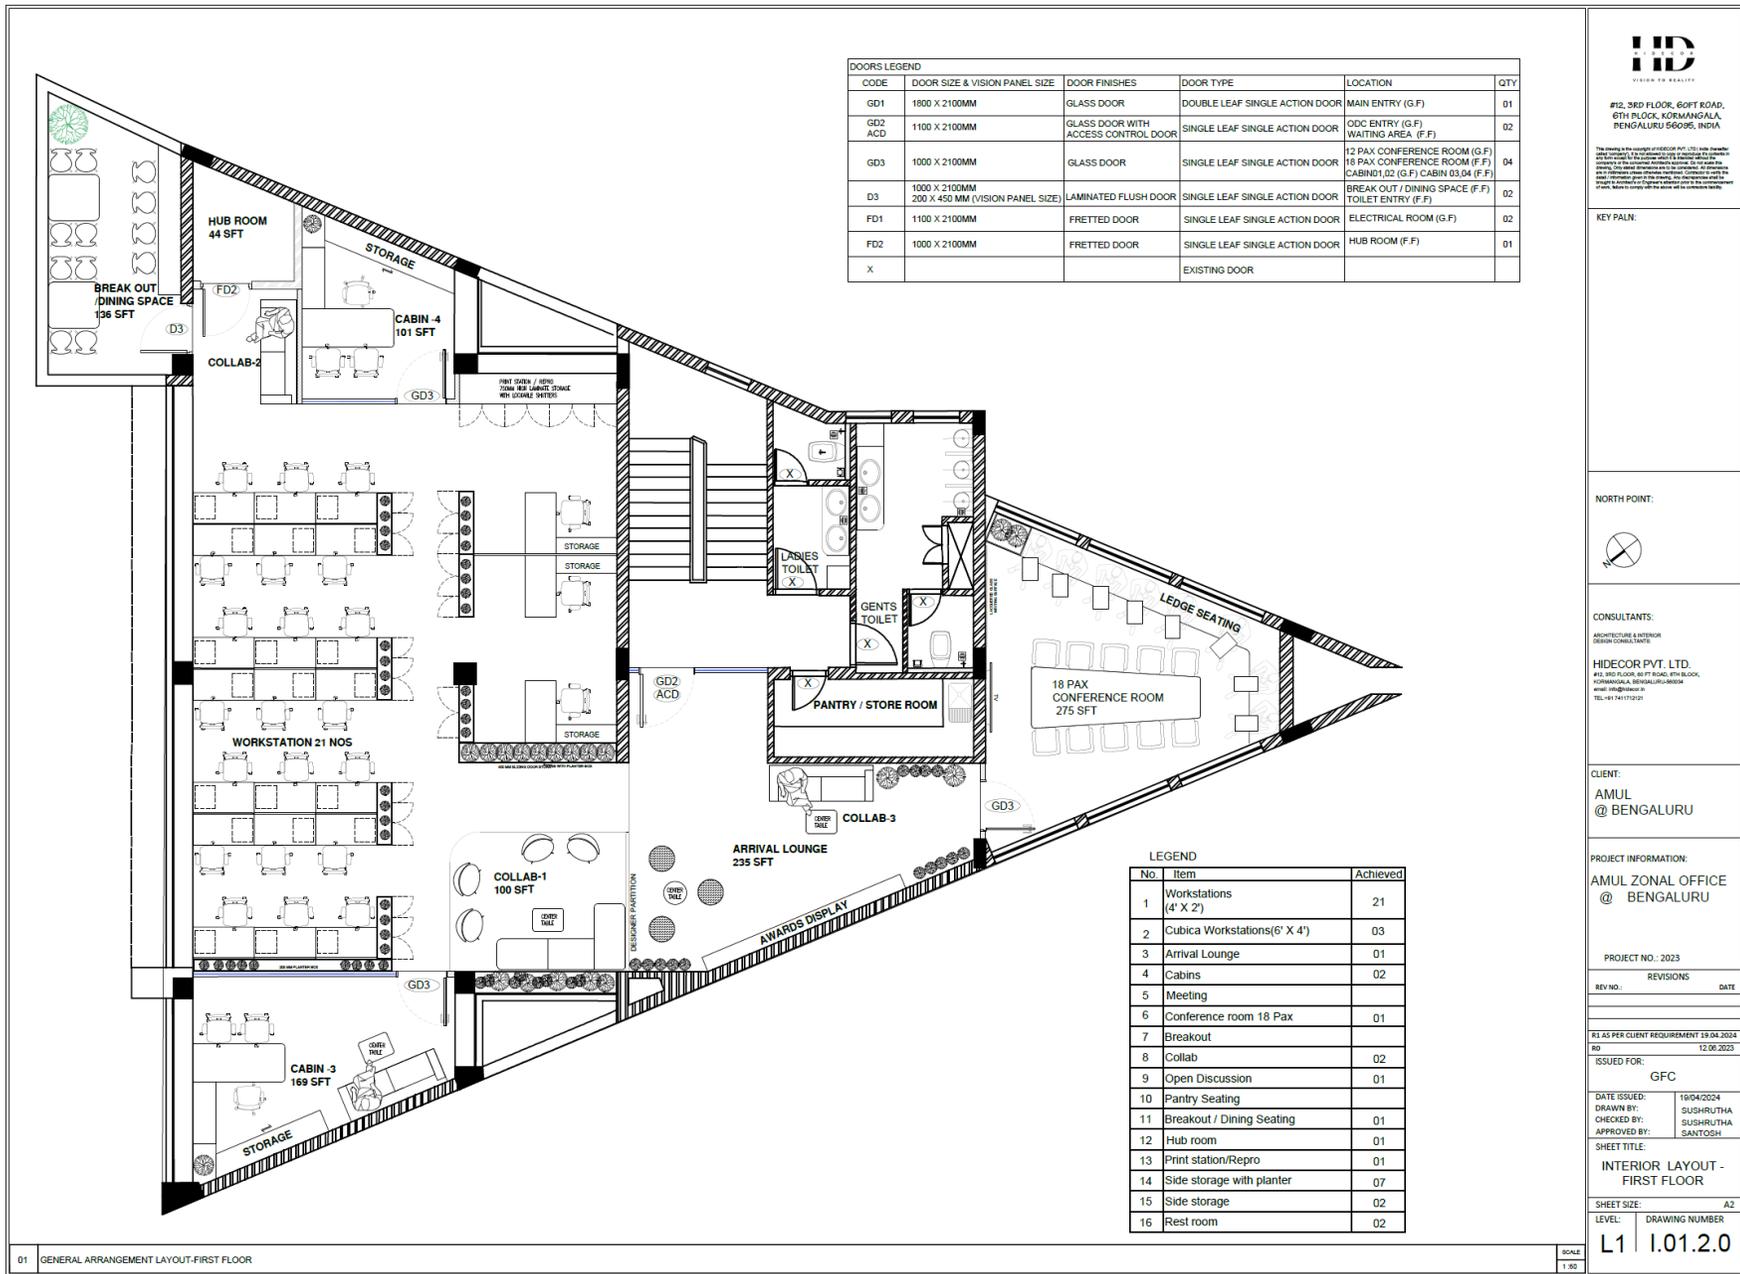

CODE	DOOR SIZE & VISION PANEL SIZE	DOOR FINISHES	DOOR TYPE	LOCATION	QTY
GD1	1800 X 2100MM	GLASS DOOR	DOUBLE LEAF SINGLE ACTION DOOR	MAIN ENTRY (G.F)	01
GD2	1100 X 2100MM	GLASS DOOR WITH ACCESS CONTROL DOOR	SINGLE LEAF SINGLE ACTION DOOR	GDC ENTRY (G.F) WAITING AREA (F.F)	02
GD3	1000 X 2100MM	GLASS DOOR	SINGLE LEAF SINGLE ACTION DOOR	12 PAX CONFERENCE ROOM (G.F) 18 PAX CONFERENCE ROOM (F.F) CABIN01,02 (G.F) CABIN 03,04 (F.F)	04
D3	1000 X 2100MM 200 X 450 MM (VISION PANEL SIZE)	LAMINATED FLUSH DOOR	SINGLE LEAF SINGLE ACTION DOOR	BREAK OUT / DINING SPACE (F.F) TOILET ENTRY (F.F)	02
FD1	1100 X 2100MM	FRETTED DOOR	SINGLE LEAF SINGLE ACTION DOOR	ELECTRICAL ROOM (G.F)	02
FD2	1000 X 2100MM	FRETTED DOOR	SINGLE LEAF SINGLE ACTION DOOR	HUB ROOM (F.F)	01
X			EXISTING DOOR		

**HD**  
HIDE COR  
VISION TO REALITY

#12, 3RD FLOOR, 60FT ROAD,  
6TH BLOCK, KORMANGALA,  
BENGALURU 560096, INDIA

The drawing is the copyright of HIDE COR PVT. LTD. and shall remain the property of HIDE COR PVT. LTD. No part of this drawing shall be reproduced, stored in a retrieval system, or transmitted in any form or by any means, electronic, mechanical, photocopying, recording, or by any information storage and retrieval system, without the prior written permission of HIDE COR PVT. LTD. All rights reserved.

KEY PLAN:

NORTH POINT:

CONSULTANTS:  
ARCHITECTURE & INTERIOR  
DESIGN CONSULTANTS

**HIDE COR PVT. LTD.**  
#12, 3RD FLOOR, 60FT ROAD, 6TH BLOCK,  
KORMANGALA, BENGALURU-560096  
INDIA | HIDE@HIDECOR.COM  
TEL: +91 7411712121

CLIENT:  
**AMUL**  
**@ BENGALURU**

PROJECT INFORMATION:  
**AMUL ZONAL OFFICE**  
**@ BENGALURU**

PROJECT NO. : 2023

REV NO. : REVISIONS      DATE

RS AS PER CLIENT REQUIREMENT 19/04/2024  
RD      12/06/2023

ISSUED FOR:  
GFC

DATE ISSUED: 19/04/2024  
DRAWN BY: SUSHRUTHA  
CHECKED BY: SUSHRUTHA  
APPROVED BY: SANTOSH

SHEET TITLE:  
INTERIOR LAYOUT -  
FIRST FLOOR

SHEET SIZE: A2  
LEVEL: DRAWING NUMBER  
**L1 | 1.01.2.0**

No.	Item	Achieved
1	Workstations (4' X 2')	21
2	Cubica Workstations(6' X 4')	03
3	Arrival Lounge	01
4	Cabins	02
5	Meeting	
6	Conference room 18 Pax	01
7	Breakout	
8	Collab	02
9	Open Discussion	01
10	Pantry Seating	
11	Breakout / Dining Seating	01
12	Hub room	01
13	Print station/Repro	01
14	Side storage with planter	07
15	Side storage	02
16	Rest room	02

01 GENERAL ARRANGEMENT LAYOUT-FIRST FLOOR

SCALE  
1:100



The Taste of India

# FIRST FLOOR LAYOUT - ZONAL OFFICE



VISION TO REALITY

