

CODE	DOOR SIZE & VISION PANEL SIZE	DOOR FINISHES	DOOR TYPE	LOCATION	QTY
GD1	1800 X 2100MM	GLASS DOOR	DOUBLE LEAF SINGLE ACTION DOOR	MAIN ENTRY (G.F)	01
GD2 ACD	1100 X 2100MM	GLASS DOOR WITH ACCESS CONTROL DOOR	SINGLE LEAF SINGLE ACTION DOOR	ODC ENTRY (G.F) WAITING AREA (F.F)	02
GD3	1000 X 2100MM	GLASS DOOR	SINGLE LEAF SINGLE ACTION DOOR	12 PAX CONFERENCE ROOM (G.F) 18 PAX CONFERENCE ROOM (F.F) CABIN01,02 (G.F) CABIN 03,04 (F.F)	04
D3	1000 X 2100MM 200 X 450 MM (VISION PANEL SIZE)	LAMINATED FLUSH DOOR	SINGLE LEAF SINGLE ACTION DOOR	BREAK OUT / DINING SPACE (F.F) TOILET ENTRY (F.F)	02
FD1	1100 X 2100MM	FRETTED DOOR	SINGLE LEAF SINGLE ACTION DOOR	ELECTRICAL ROOM (G.F)	02
FD2	1000 X 2100MM	FRETTED DOOR	SINGLE LEAF SINGLE ACTION DOOR	HUB ROOM (F.F)	01
X			EXISTING DOOR		



#12, 3RD FLOOR, 60FT ROAD,
6TH BLOCK, KORMANGALA,
BENGALURU 56095, INDIA

This drawing is the copyright of HIDECOR PVT. LTD. India (hereafter called 'company'). It is not allowed to copy or reproduce its contents in any form without the prior written consent of the company. All dimensions are in millimeters unless otherwise mentioned. Contractor to verify the detail information given in this drawing. Any discrepancy shall be brought to Architect's or Engineer's attention prior to the commencement of work. Failure to comply with the above will be contractor's liability.

KEY PALN:

NORTH POINT:



CONSULTANTS:
ARCHITECTURE & INTERIOR
DESIGN CONSULTANTS:

HIDECOR PVT. LTD.
#12, 3RD FLOOR, 60 FT ROAD, 6TH BLOCK,
KORMANGALA, BENGALURU-560934
email: info@hidecor.in
TEL: +91 7411712121

CLIENT:
**AMUL
@ BENGALURU**

PROJECT INFORMATION:
**AMUL ZONAL OFFICE
@ BENGALURU**

PROJECT NO.: 2023

REV NO.: REVISIONS DATE

R1 AS PER CLIENT REQUIREMENT 23.04.2024
RD 12.06.2023

ISSUED FOR:
GFC

DATE ISSUED: 23/04/2024
DRAWN BY: SUSHRUTHA
CHECKED BY: SUSHRUTHA
APPROVED BY: SANTOSH

SHEET TITLE:
**INTERIOR LAYOUT -
GROUND FLOOR**

SHEET SIZE: A2

LEVEL: DRAWING NUMBER
L0 | I.01.1.0

No.	Item	Achieved
1	Workstations (4' X 2')	09
2	Cubica Workstations(6' X 4')	03
3	Reception+ waiting	01
4	Cabins	02
5	In charge Workstations(4' X 6')	02
6	Meeting	
7	Conference room 12 Pax	01
8	Collab	01
9	Print station/Repro	01
10	Side storage	02
11	Side storage with planter	06
12	Store room	01
13	Rest room	02

KEY PALN:

NORTH POINT:



CONSULTANTS:

ARCHITECTURE & INTERIOR
DESIGN CONSULTANTS:

HIDE COR PVT. LTD.
KORMANGALA, BENGALURU-560034
email: info@hidecor.in
TEL:-91 7411712121

CLIENT:

AMUL
@ BENGALURU

PROJECT INFORMATION:

AMUL ZONAL OFFICE
@ BENGALURU

PROJECT NO.: 2023

REVISIONS

REV NO.: DATE

R1 AS PER CLIENT REQUIREMENT 19.04.2024

RD 12.06.2023

ISSUED FOR:

GFC

DATE ISSUED: 19/04/2024

DRAWN BY: SUSHRUTHA

CHECKED BY: SUSHRUTHA

APPROVED BY: SANTOSH

SHEET TITLE:

INTERIOR LAYOUT -
FIRST FLOOR


SHEET SIZE: A2

LEVEL: DRAWING NUMBER

L1 | I.01.2.0

DOORS LEGEND

CODE	DOOR SIZE & VISION PANEL SIZE	DOOR FINISHES	DOOR TYPE	LOCATION	QTY
GD1	1800 X 2100MM	GLASS DOOR	DOUBLE LEAF SINGLE ACTION DOOR	MAIN ENTRY (G.F)	01
GD2 ACD	1100 X 2100MM	GLASS DOOR WITH ACCESS CONTROL DOOR	SINGLE LEAF SINGLE ACTION DOOR	ODC ENTRY (G.F) WAITING AREA (F.F)	02
GD3	1000 X 2100MM	GLASS DOOR	SINGLE LEAF SINGLE ACTION DOOR	12 PAX CONFERENCE ROOM (G.F) 18 PAX CONFERENCE ROOM (F.F) CABIN01,02 (G.F) CABIN 03,04 (F.F)	04
D3	1000 X 2100MM 200 X 450 MM (VISION PANEL SIZE)	LAMINATED FLUSH DOOR	SINGLE LEAF SINGLE ACTION DOOR	BREAK OUT / DINING SPACE (F.F) TOILET ENTRY (F.F)	02
FD1	1100 X 2100MM	FRETTED DOOR	SINGLE LEAF SINGLE ACTION DOOR	ELECTRICAL ROOM (G.F)	02
FD2	1000 X 2100MM	FRETTED DOOR	SINGLE LEAF SINGLE ACTION DOOR	HUB ROOM (F.F)	01
X			EXISTING DOOR		

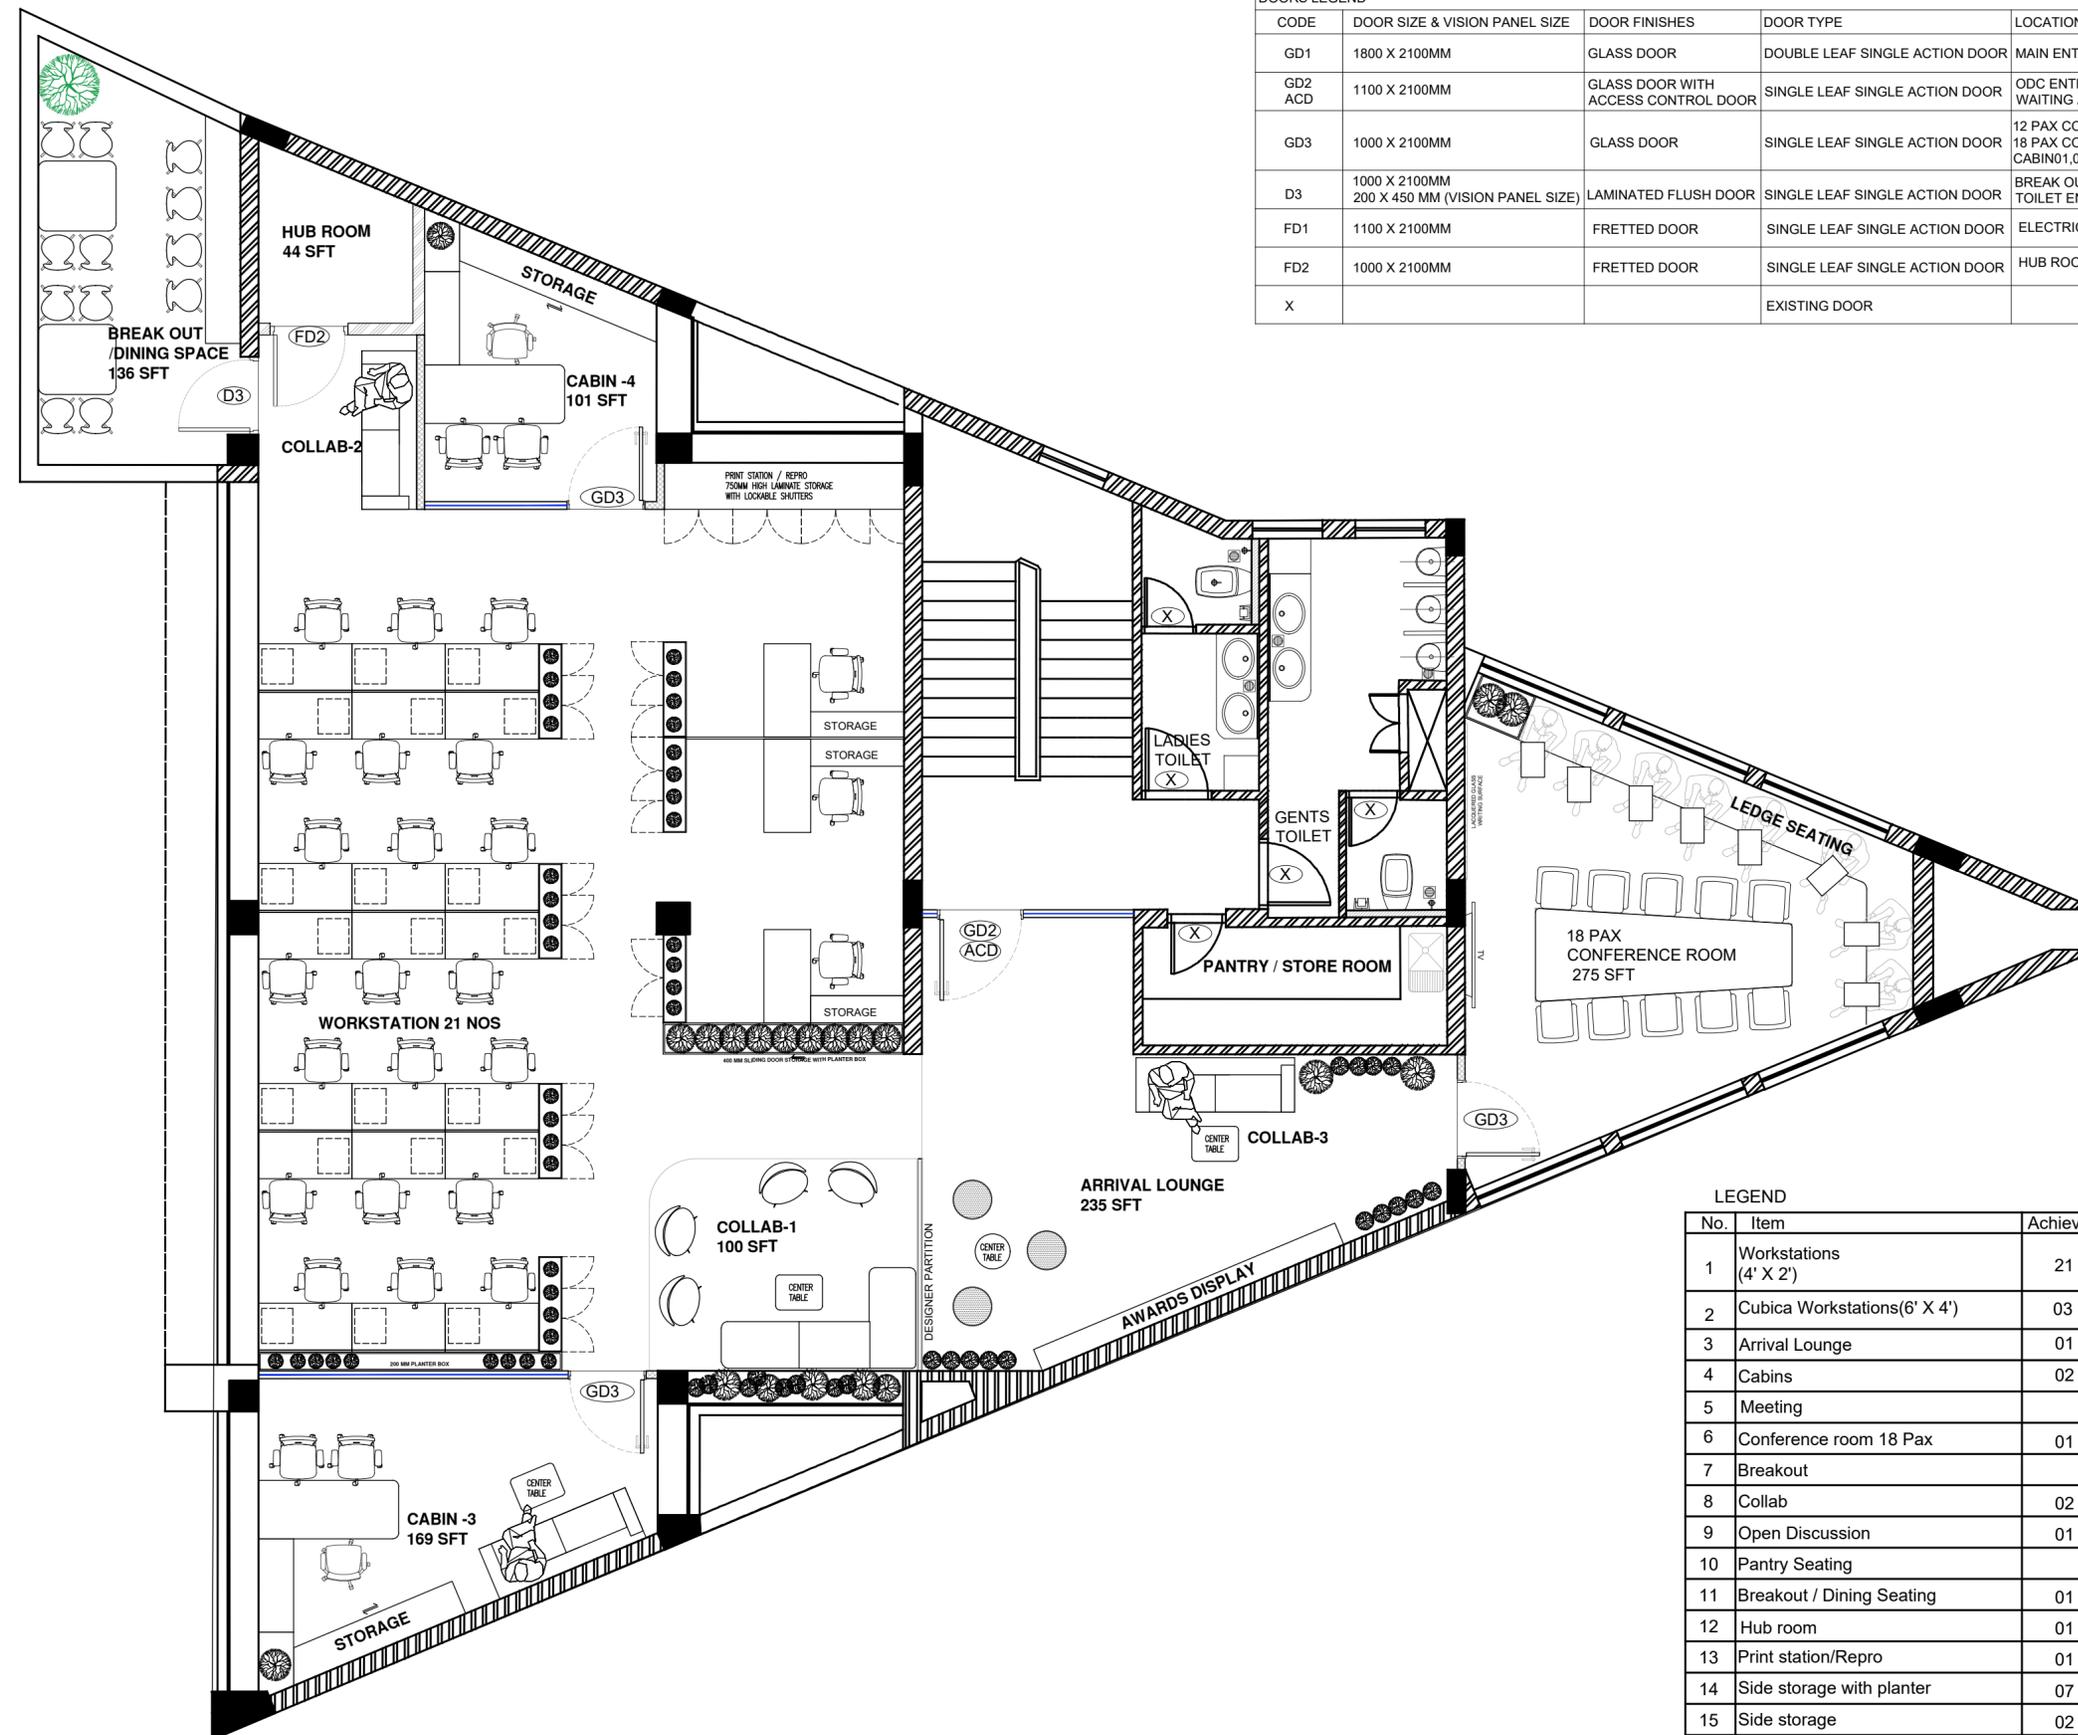

LEGEND

No.	Item	Achieved
1	Workstations (4' X 2')	21
2	Cubica Workstations(6' X 4')	03
3	Arrival Lounge	01
4	Cabins	02
5	Meeting	
6	Conference room 18 Pax	01
7	Breakout	
8	Collab	02
9	Open Discussion	01
10	Pantry Seating	
11	Breakout / Dining Seating	01
12	Hub room	01
13	Print station/Repro	01
14	Side storage with planter	07
15	Side storage	02
16	Rest room	02